


ROYAL BERKSHIRE CONFERENCE CENTRE WOULD LIKE TO DRAW TO YOUR ATTENTION THAT ALTHOUGH EVERY CARE HAS BEEN TAKEN TO ENSURE THE ACCURACY OF THIS DRAWING, THE CONTRACTOR SHOULD CHECK ALL DIMENSIONS AND CONDITIONS BEFORE ANY CONSTRUCTION COMMENCES.

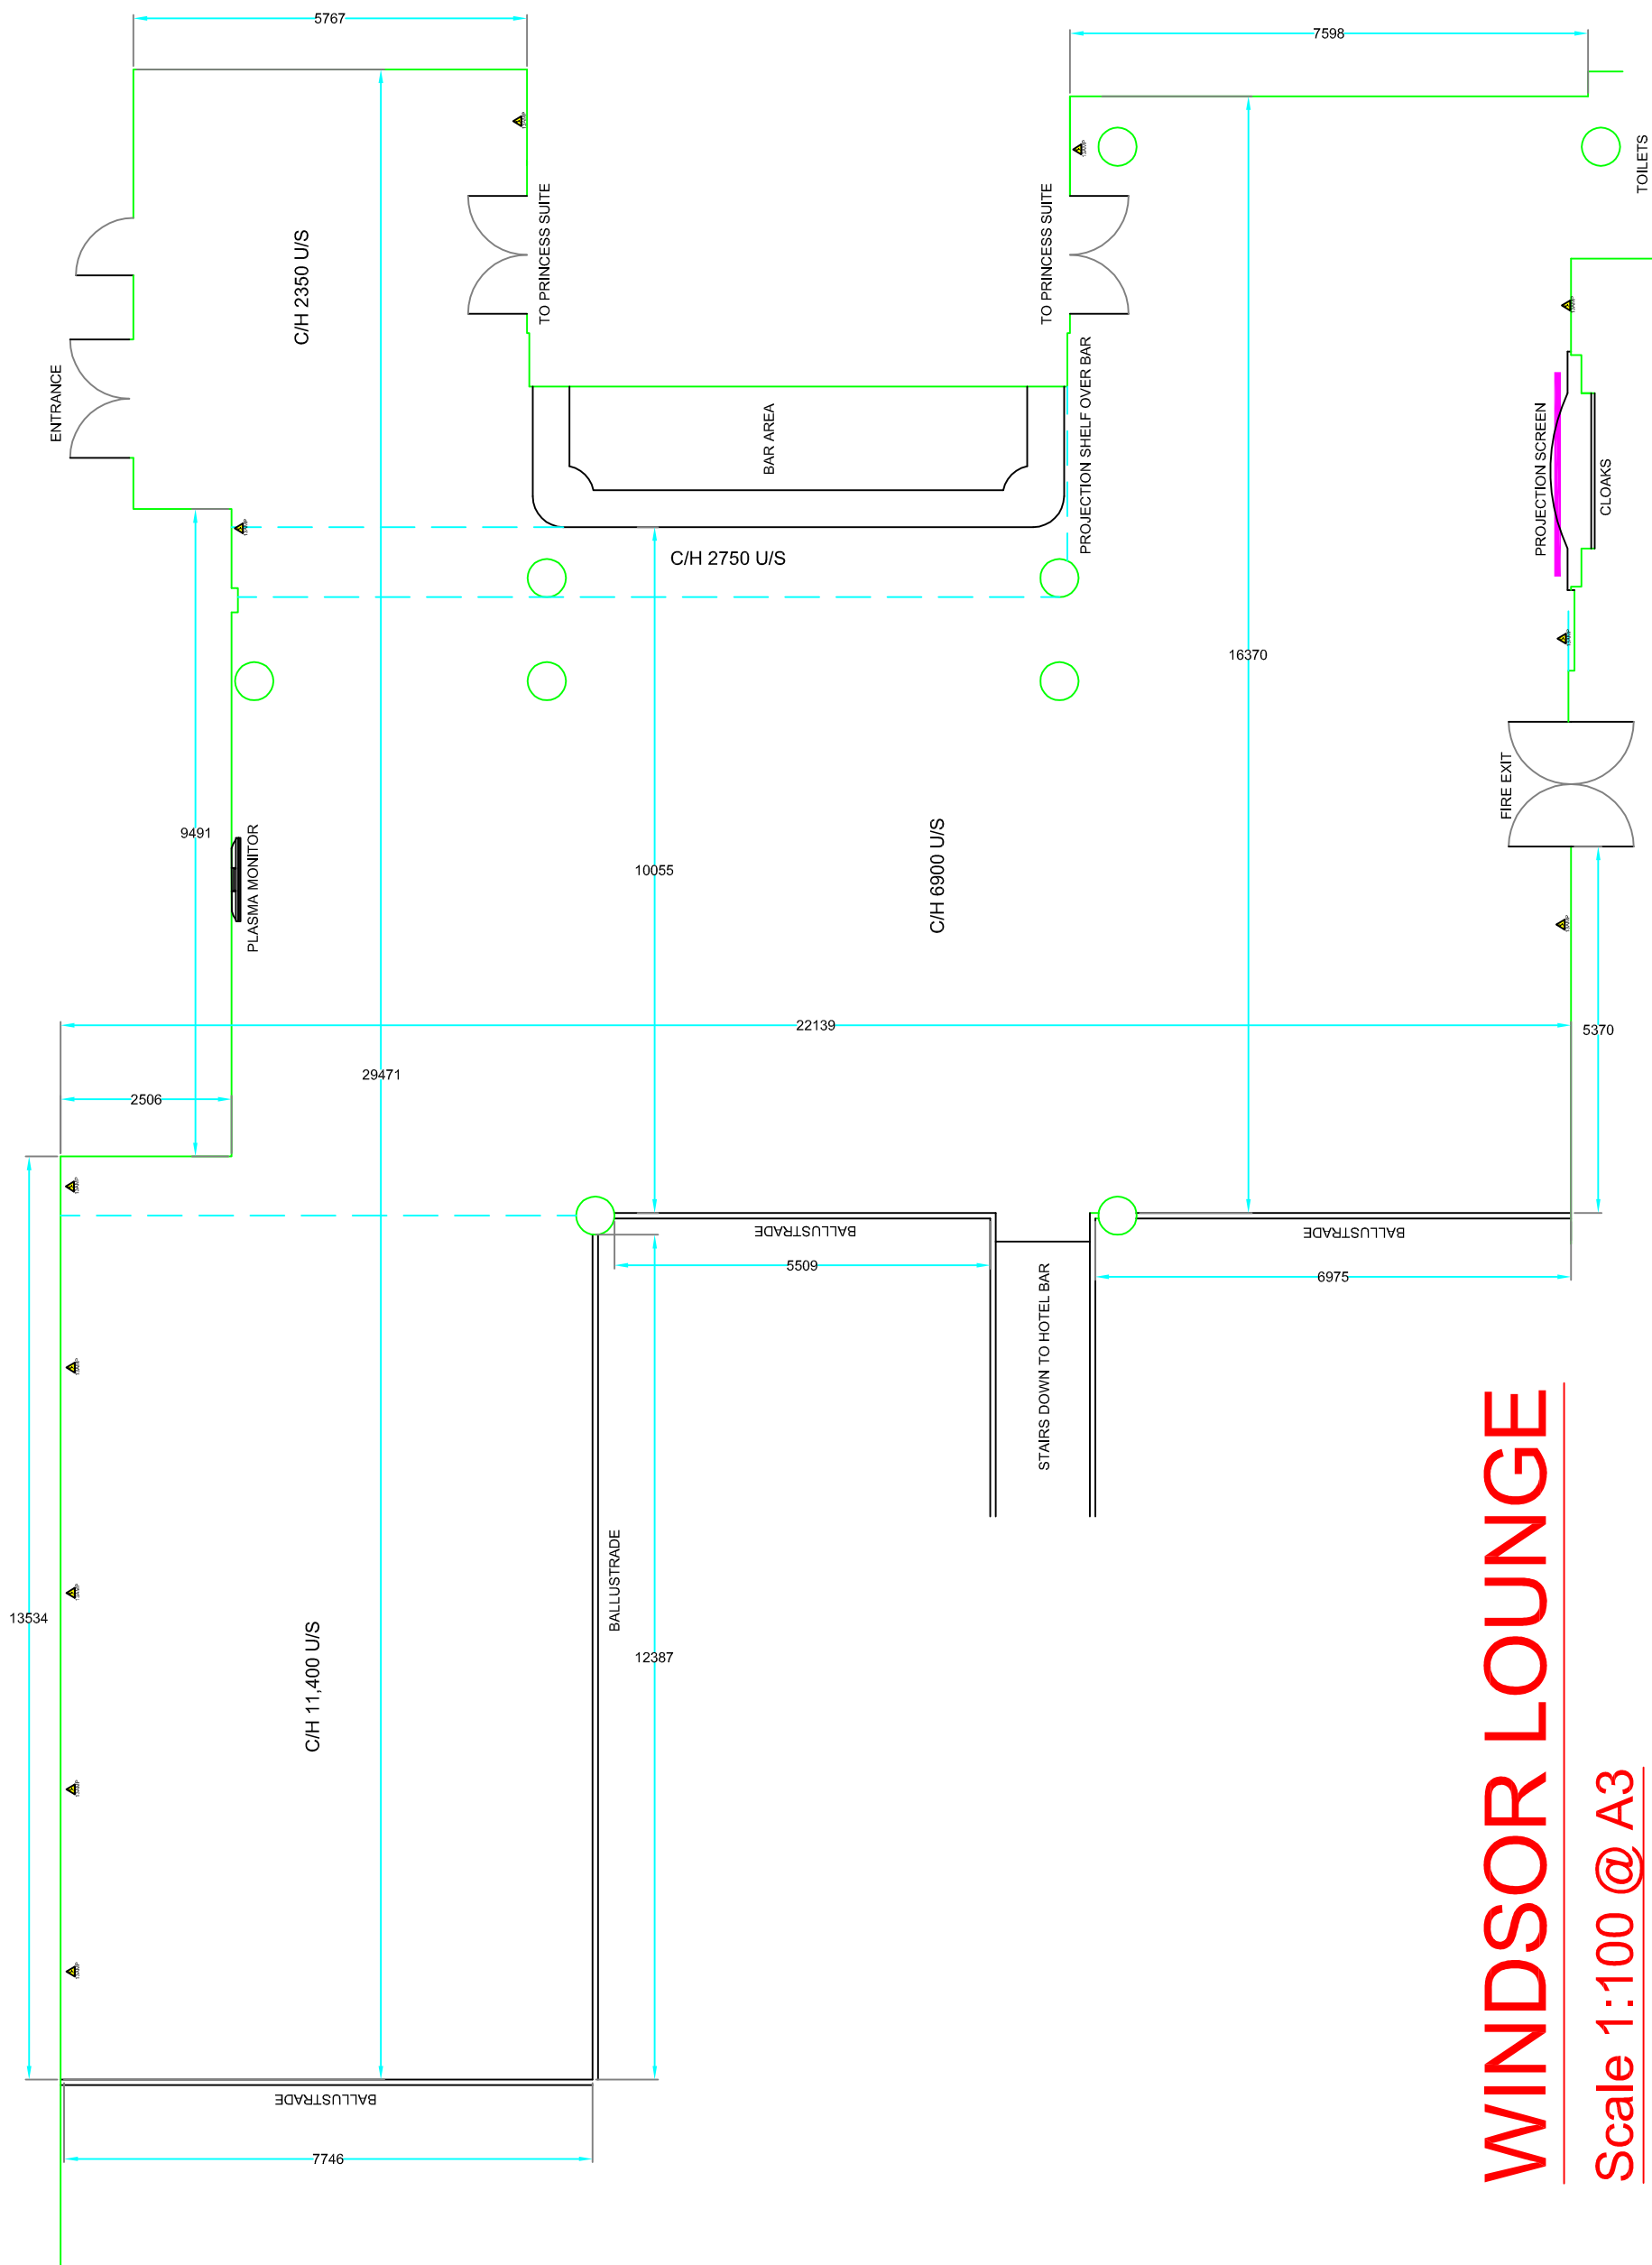

# WINDSOR LOUNGE

Scale 1:100 @ A3

