


ROYAL BERKSHIRE CONFERENCE CENTRE WOULD LIKE TO DRAW TO YOUR ATTENTION THAT ALTHOUGH EVERY CARE HAS BEEN TAKEN TO ENSURE THE ACCURACY OF THIS DRAWING ALL CRITICAL MEASUREMENTS SHOULD BE CHECKED BEFORE ANY CONSTRUCTION COMMENCES

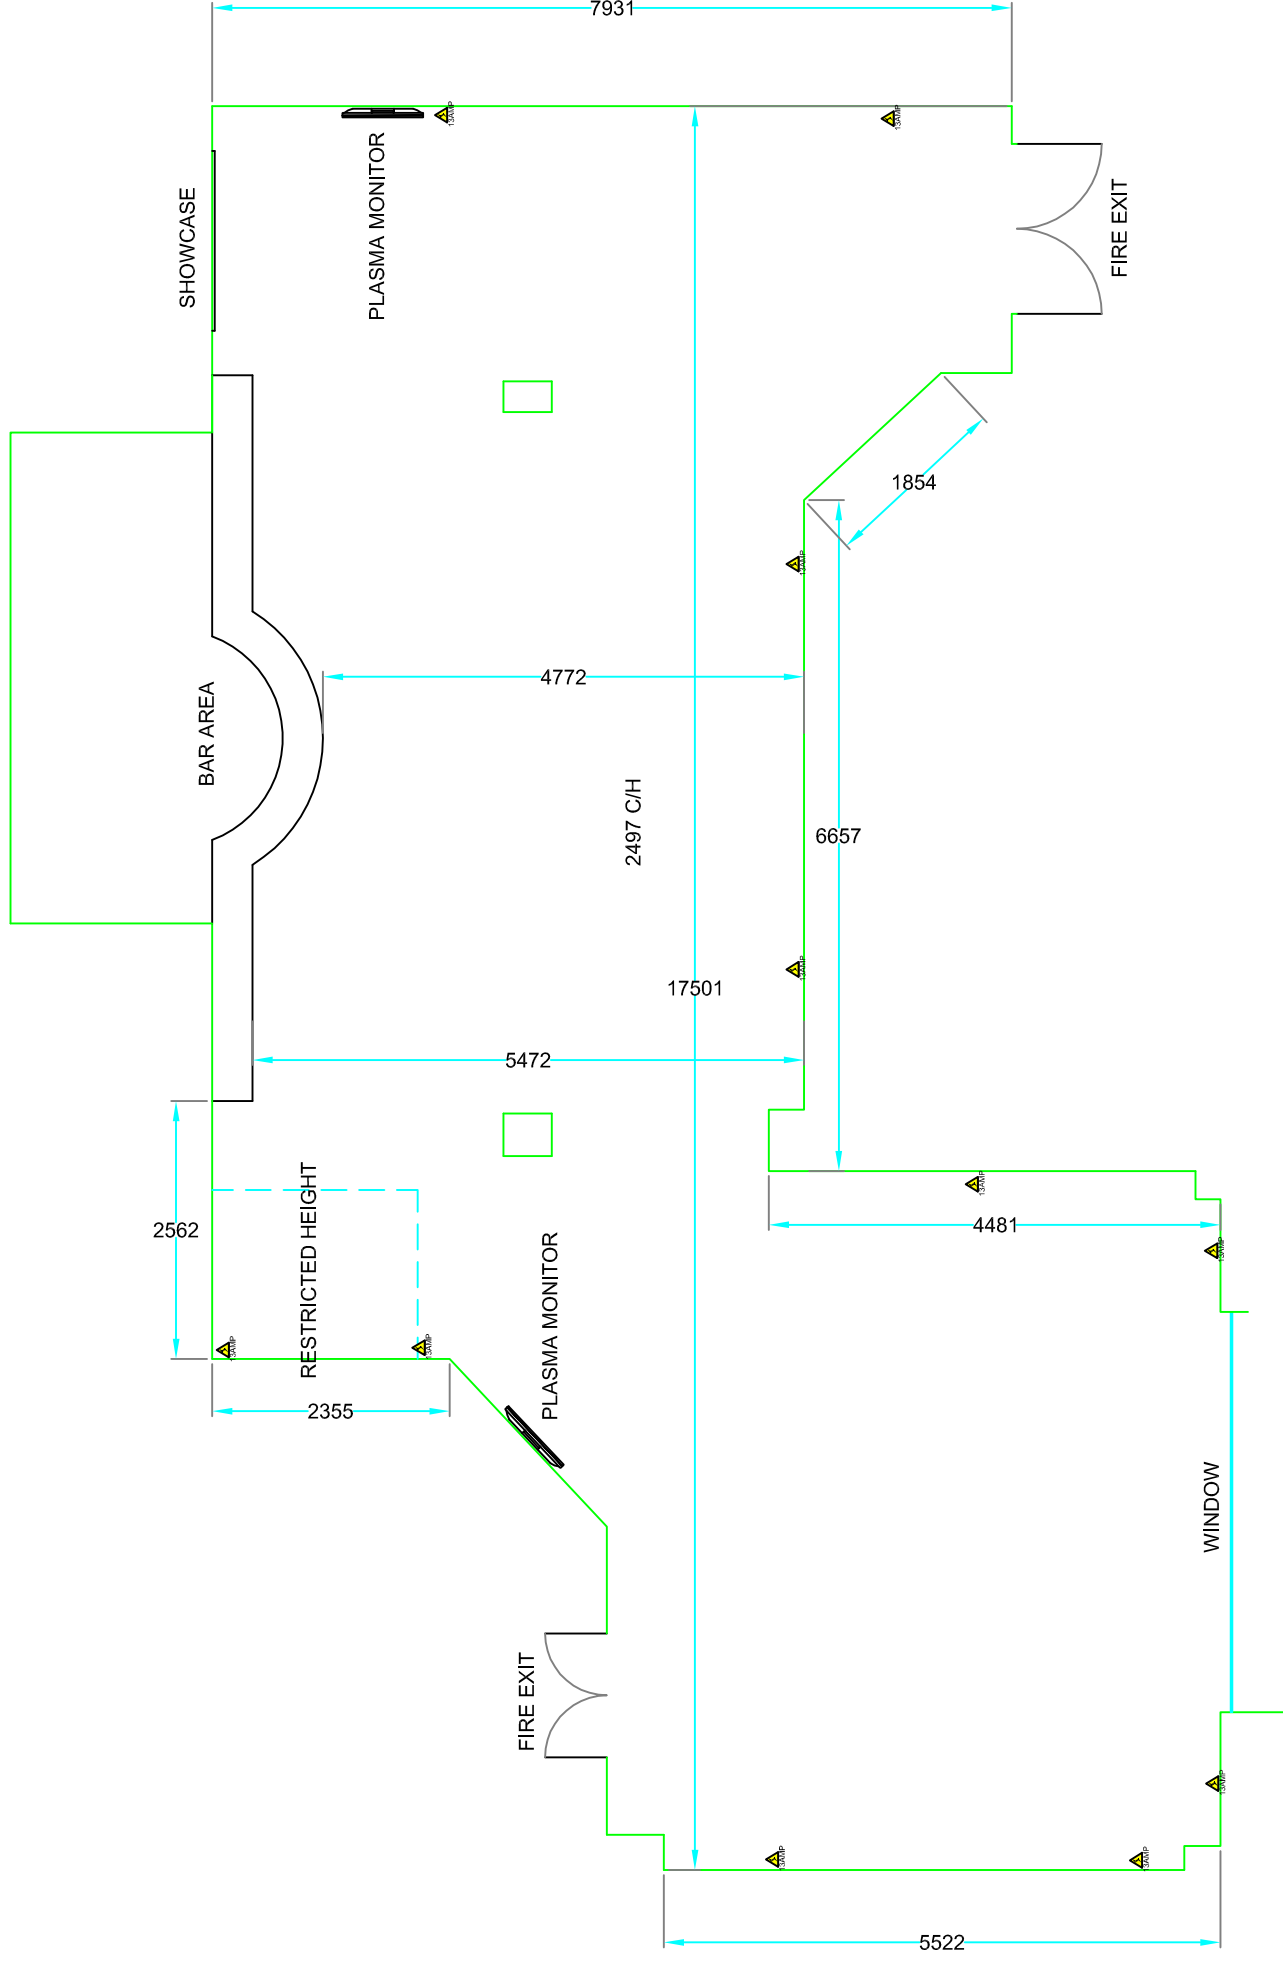

TROPHY ROOM

Scale 1:75 @ A3

⚠ ELECTRICAL SOCKET

